


= PROPOSED LAND SALE, EXCHANGE OR DONATION =

ATTACHMENT B

= PORTION OF TERRACE ESTATES SUBDIVISION, 3RD FILING =


LOCATED IN THE S1/2 OF SECTION 20,
TOWNSHIP 1 NORTH, RANGE 26 EAST, P.M.M.
YELLOWSTONE COUNTY, MONTANA

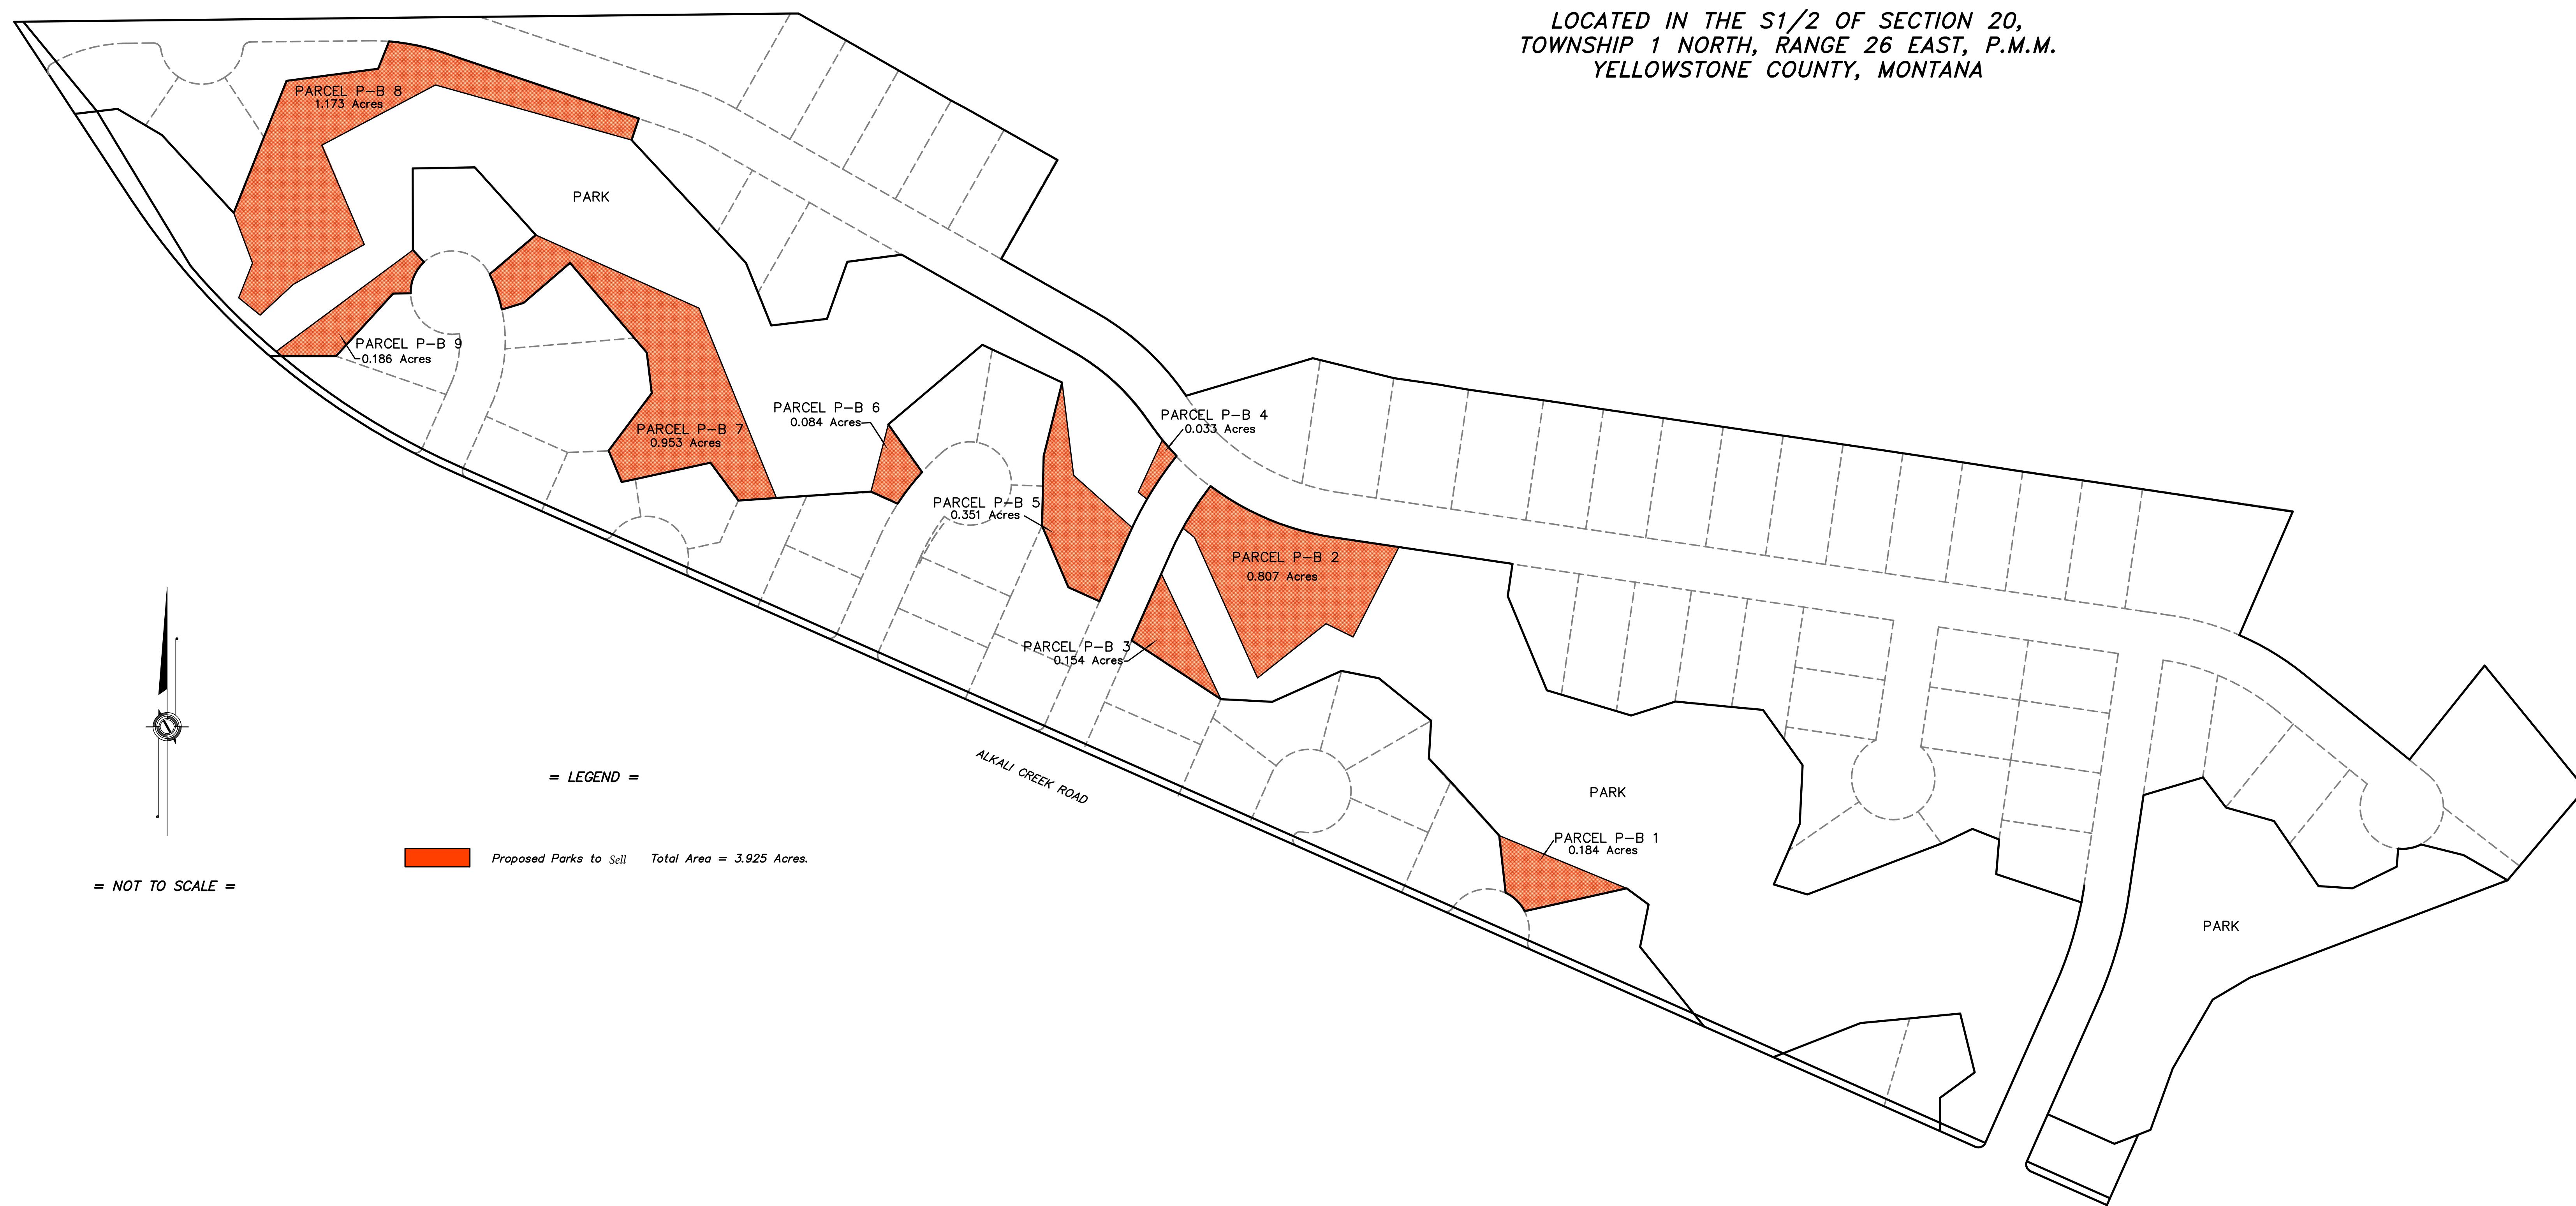

1/4 SEC.	SECTION	TOWNSHIP	RANGE	SHEET NO.
SE	20	1 NORTH	26 EAST	1 of 1
SW	20	1 NORTH	26 EAST	

DRAWING PATH: C:\...\20027-Boyer\Mscad\Park Swap - City Only.dwg

DATE DRAWN: 03/21/22 REVISED:

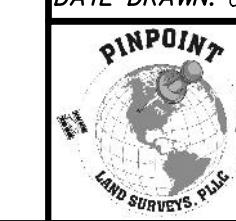

PINPOINT
LAND SURVEYS, PLLC
1318 FLORIAN AVE
HUNTLEY, MONTANA 59037
(406) 373-9856